



STANDARD CONSTRUCTION

BODY:
16 GAUGE ASTM A-653 HOT-DIPPED GALVANIZED STEEL SHEET

STANDARD SIZES:

MODEL	WIDTH (W)	HEIGHT (H)	DEPTH (D)
FFRD17.5Y	17 7/8"	2"	21 7/8"
FFRD21Y	21 1/2"	2"	21 7/8"
FFRD24Y	24 7/8"	2"	21 7/8"
FFRD26Y	25 7/8"	2"	21 7/8"

FEATURES

16 GAUGE GALVANIZED STEEL PROVIDES EXCELLENT CORROSION RESISTANCE AND LONGEVITY.

WELDED CONSTRUCTION FOR ADDED STRENGTH.

PRE-PUNCHED HOLES FOR EASY FASTENING TO AIR HANDLER OR BASE.


RUBBER STRIPS INCLUDED TO MINIMIZE VIBRATION.

1" HOG HAIR FILTER WITH REINFORCED WIRES INCLUDED.

SPRING LOADED HINGES KEEP ACCESS DOOR FIRMLY CLOSED.

THE FFRDY FAMILY HAS BEEN DESIGNED FOR THE YORK AIR HANDLER UNITS /COILS.

OPTIONS: CUSTOM SIZES AVAILABLE UPON REQUEST.

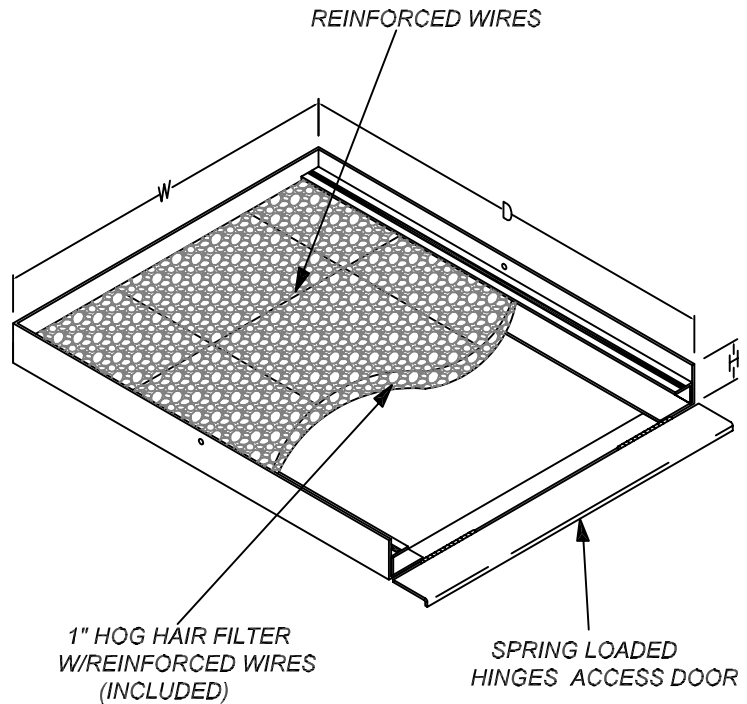

JOB NAME:
LOCATION:
ARCHITECT:
ENGINEER:
CONTRACTOR:
CONTACT MIAMI TECH INC. FOR ADDITIONAL INFORMATION OR WITH SPECIAL REQUIREMENTS. 3611 NW 74TH ST MIAMI, FL 33147 PHONE: 305-693-7054 FAX: 305-693-6152 WEB: WWW.MIAMITECH.COM EMAIL: SALES@MIAMITECH.COM

FFRDXXY

**FIXED FILTER RACK WITH DOOR FOR YORK UNITS
PRODUCT SPECIFICATIONS**

NOTE: ALL DRAWINGS SUBJECT TO CHANGE WITHOUT PRIOR NOTICE.



DRAWN BY: EM	DATE: 06/12/09	SCALE: NOT TO SCALE	DRAWING NO. FFRD-Y
CHECKED BY: IV	DATE: 06/12/09	REVISION: AV	