



STANDARD CONSTRUCTION


MATERIAL:
22 GAUGE ASTM A-653 HOT-DIPPED GALVANIZED STEEL SHEET

FEATURES

POWDERCOATED GALVANIZED STEEL PROVIDES EXCELLENT CORROSION RESISTANCE.

BRAZED CORNERS FOR A WATERTIGHT SEAL.

1/2" NPT THREADED NIPPLE INSTALLED

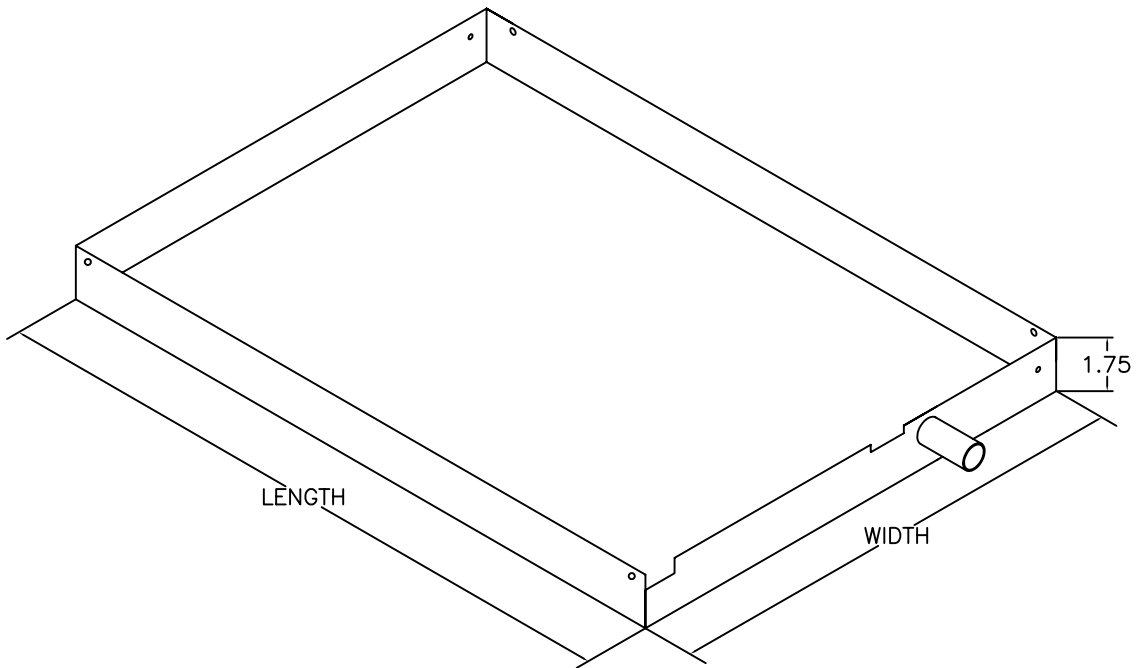

STANDARD SIZES:

MODEL	LENGTH	WIDTH
MTI-RXCHA10	19 1/16"	13"
MTI-RXCHA14	21 1/8"	15 1/8"
MTI-RXCHA16	23 11/16"	20 3/8"

JOB NAME: _____

LOCATION: _____

ARCHITECT: _____

ENGINEER: _____

CONTRACTOR: _____

CONTACT MIAMI TECH INC. FOR ADDITIONAL INFORMATION OR WITH SPECIAL REQUIREMENTS.

3611 NW 74TH ST
MIAMI, FL 33147
PHONE: 305-693-7054 FAX: 305-693-6152

WEB: WWW.MIAMITECH.COM
EMAIL: SALES@MIAMITECH.COM

RXCH

RHEEM / RUUD

**HORIZONTAL DRAIN PAN
PRODUCT SPECIFICATIONS**

NOTE: ALL DRAWINGS SUBJECT TO CHANGE WITHOUT PRIOR NOTICE.



DRAWN BY: CG	DATE: 07/27/09	SCALE: NOT TO SCALE
CHECKED BY: AV	DATE: 07/27/09	REVISION: 1

DRAWING NO. RXCH